
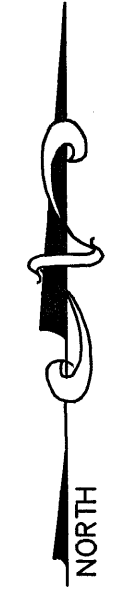
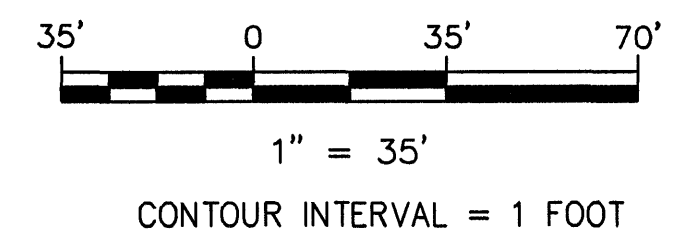


AVERY LANDING TOPO

A PORTION OF SECTIONS 15 AND 16, T.45N., R.5E., B.M.,
CITY OF AVERY, SHOSHONE COUNTY, IDAHO

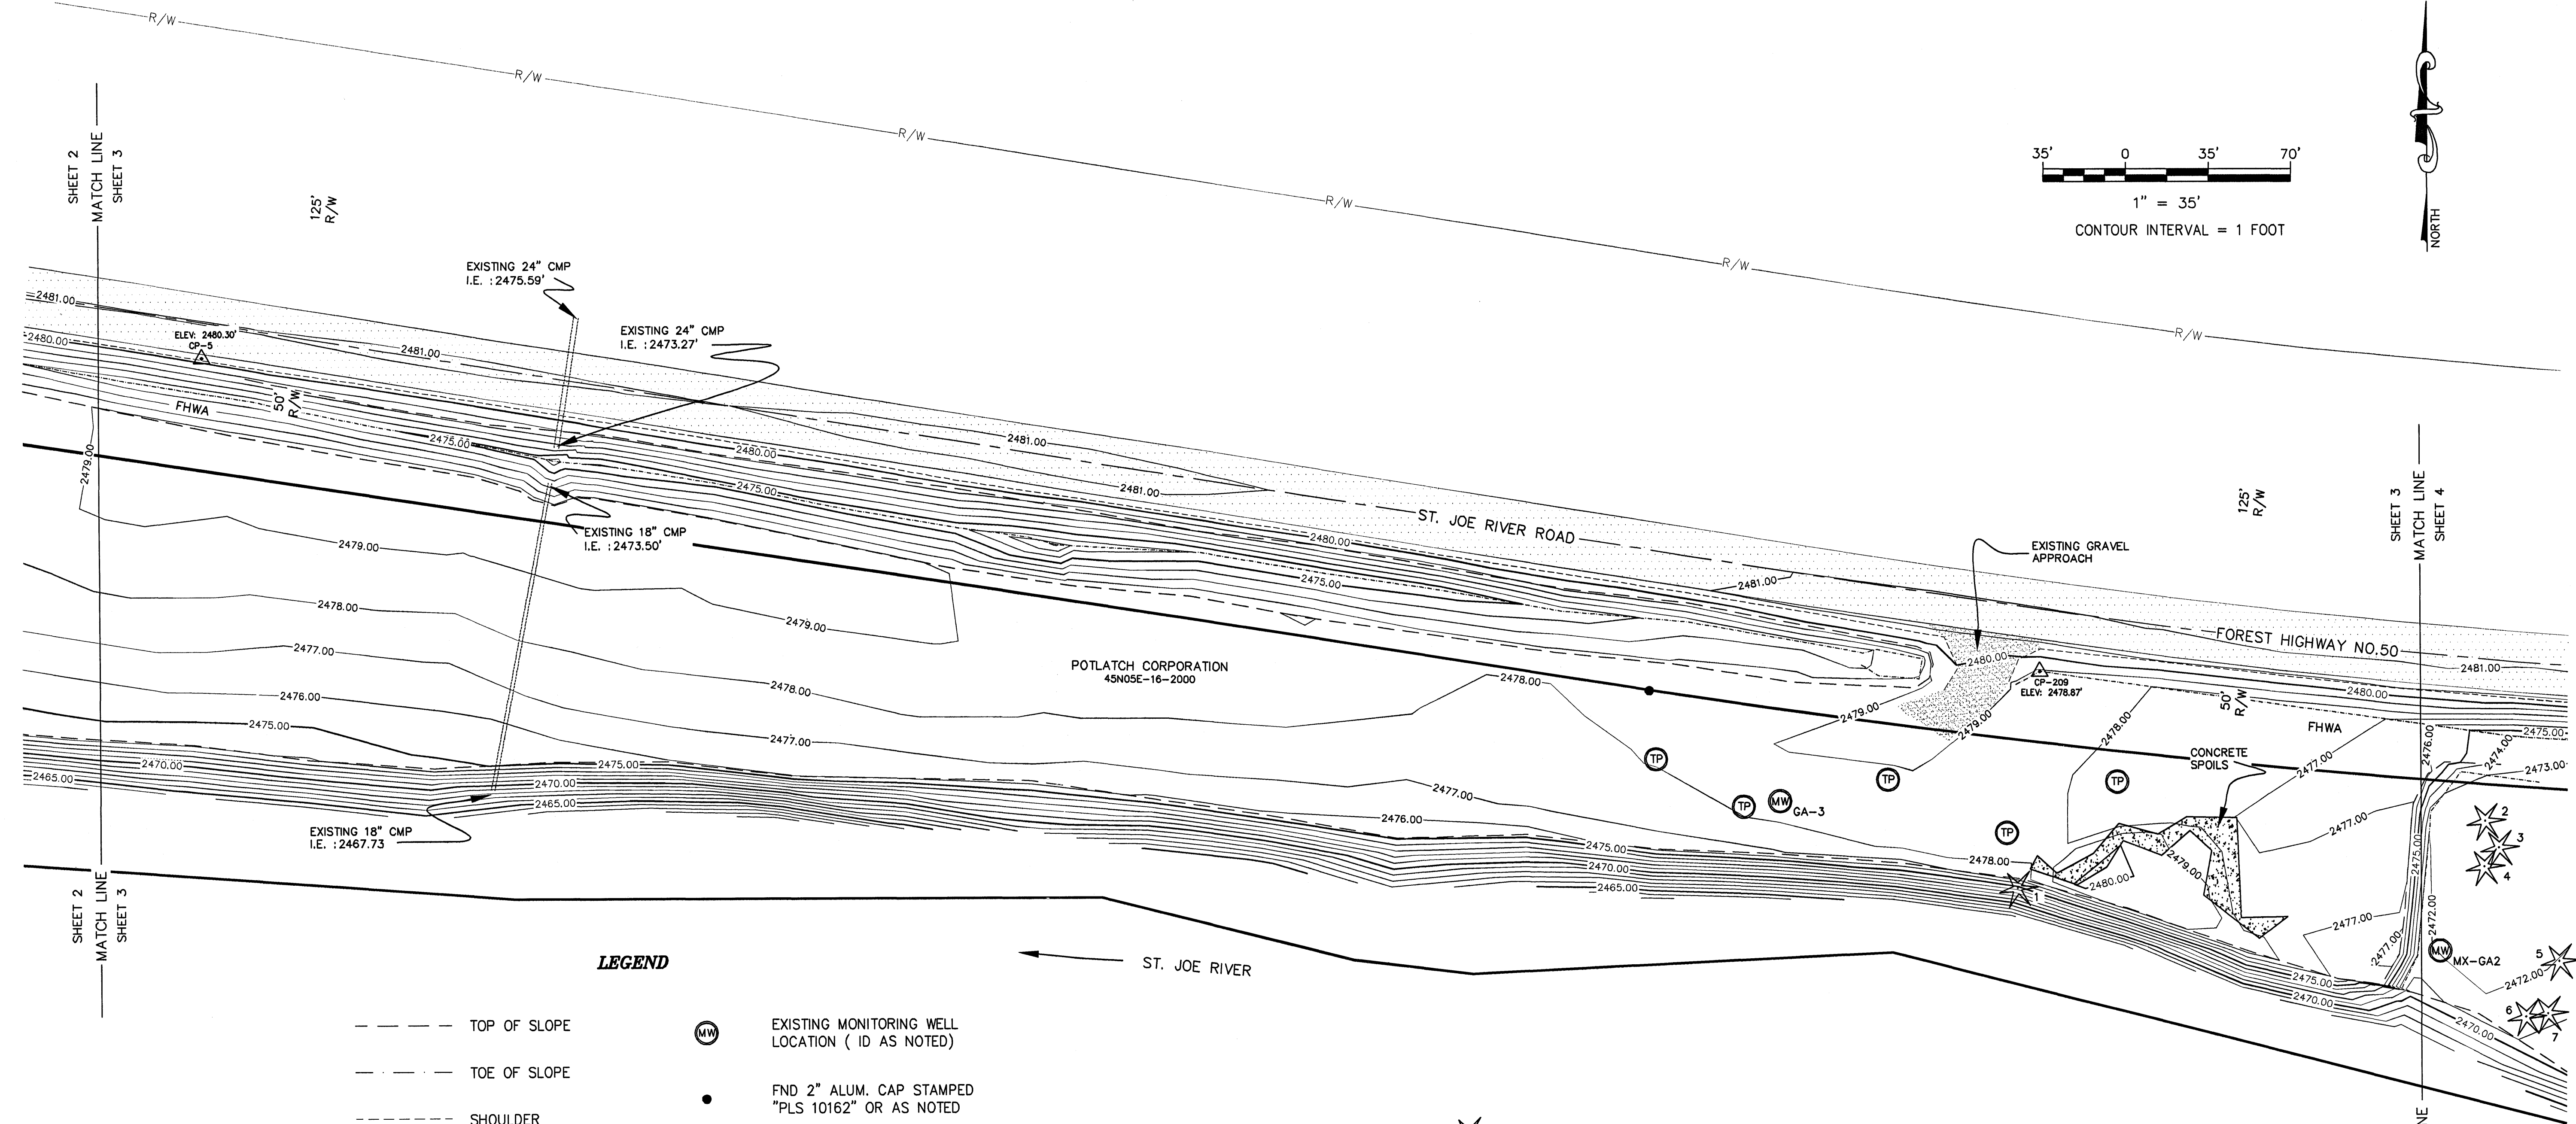

LEGEND

- | | | | |
|------|--------------------------------|---|--|
| --- | TOP OF SLOPE | | EXISTING MONITORING WELL LOCATION (ID AS NOTED) |
| --- | TOE OF SLOPE | • | FND 2" ALUM. CAP STAMPED "PLS 10162" OR AS NOTED |
| --- | SHOULDER | | DENOTES ASPHALT SURFACE |
| --- | CENTERLINE | | DENOTES CONCRETE SURFACE |
| --- | PROPERTY LINE | | DENOTES GRAVEL SURFACE |
| ⊙ | POSSIBLE TEST PIT LOCATION | | |
| FHWA | FEDERAL HIGHWAY ADMINISTRATION | | |

- EXISTING TREES**
- 1 12" CONIFER
 - 2 20" DECIDUOUS
 - 3 4" DECIDUOUS
 - 4 6" DECIDUOUS
 - 5 22" DECIDUOUS
 - 6 8" DECIDUOUS
 - 7 12" DECIDUOUS

SURVEYOR'S NOTES

SUBTERRANEAN STRUCTURES AND UTILITIES SUCH AS GAS LINES, WATER LINES, STORM AND SANITARY SEWER LINES, BURIED TANKS, TELEPHONE CABLES, TV CABLES, POWER LINES, ETC., WERE NOT LOCATED, EXCEPT AS SHOWN. THE LOCATIONS INDICATED ARE FROM THE BEST AVAILABLE EVIDENCE, I.E.: SURFACE INDICATIONS.



Scott M. Rasor 5/24/12
SCOTT M. RASOR, PLS 6374 DATE



SHEET 3 OF 5

SCALE: 1" = 35' DATE: MAY 24, 2012 SHEET 3 OF 5	CREW: MW,TB,DG DRAWN BY: MDW APPROVED BY: <i>[Signature]</i>	PROJECT #: EQM12.014 DWG: 12.014 REF: EQM	 MECKEL ENGINEERING & SURVEYING <small>7600 N. GOVERNMENT WAY, COEUR D'ALENE, IDAHO, 83815 (208)667-4638</small>	AVERY LANDING TOPO <small>A PORTION OF SECTIONS 15 AND 16, T.45N., R.5E., B.M., CITY OF AVERY, SHOSHONE COUNTY, IDAHO</small>
---	--	---	---	---